


Proposta Biotopo
M = 1 : 2.000

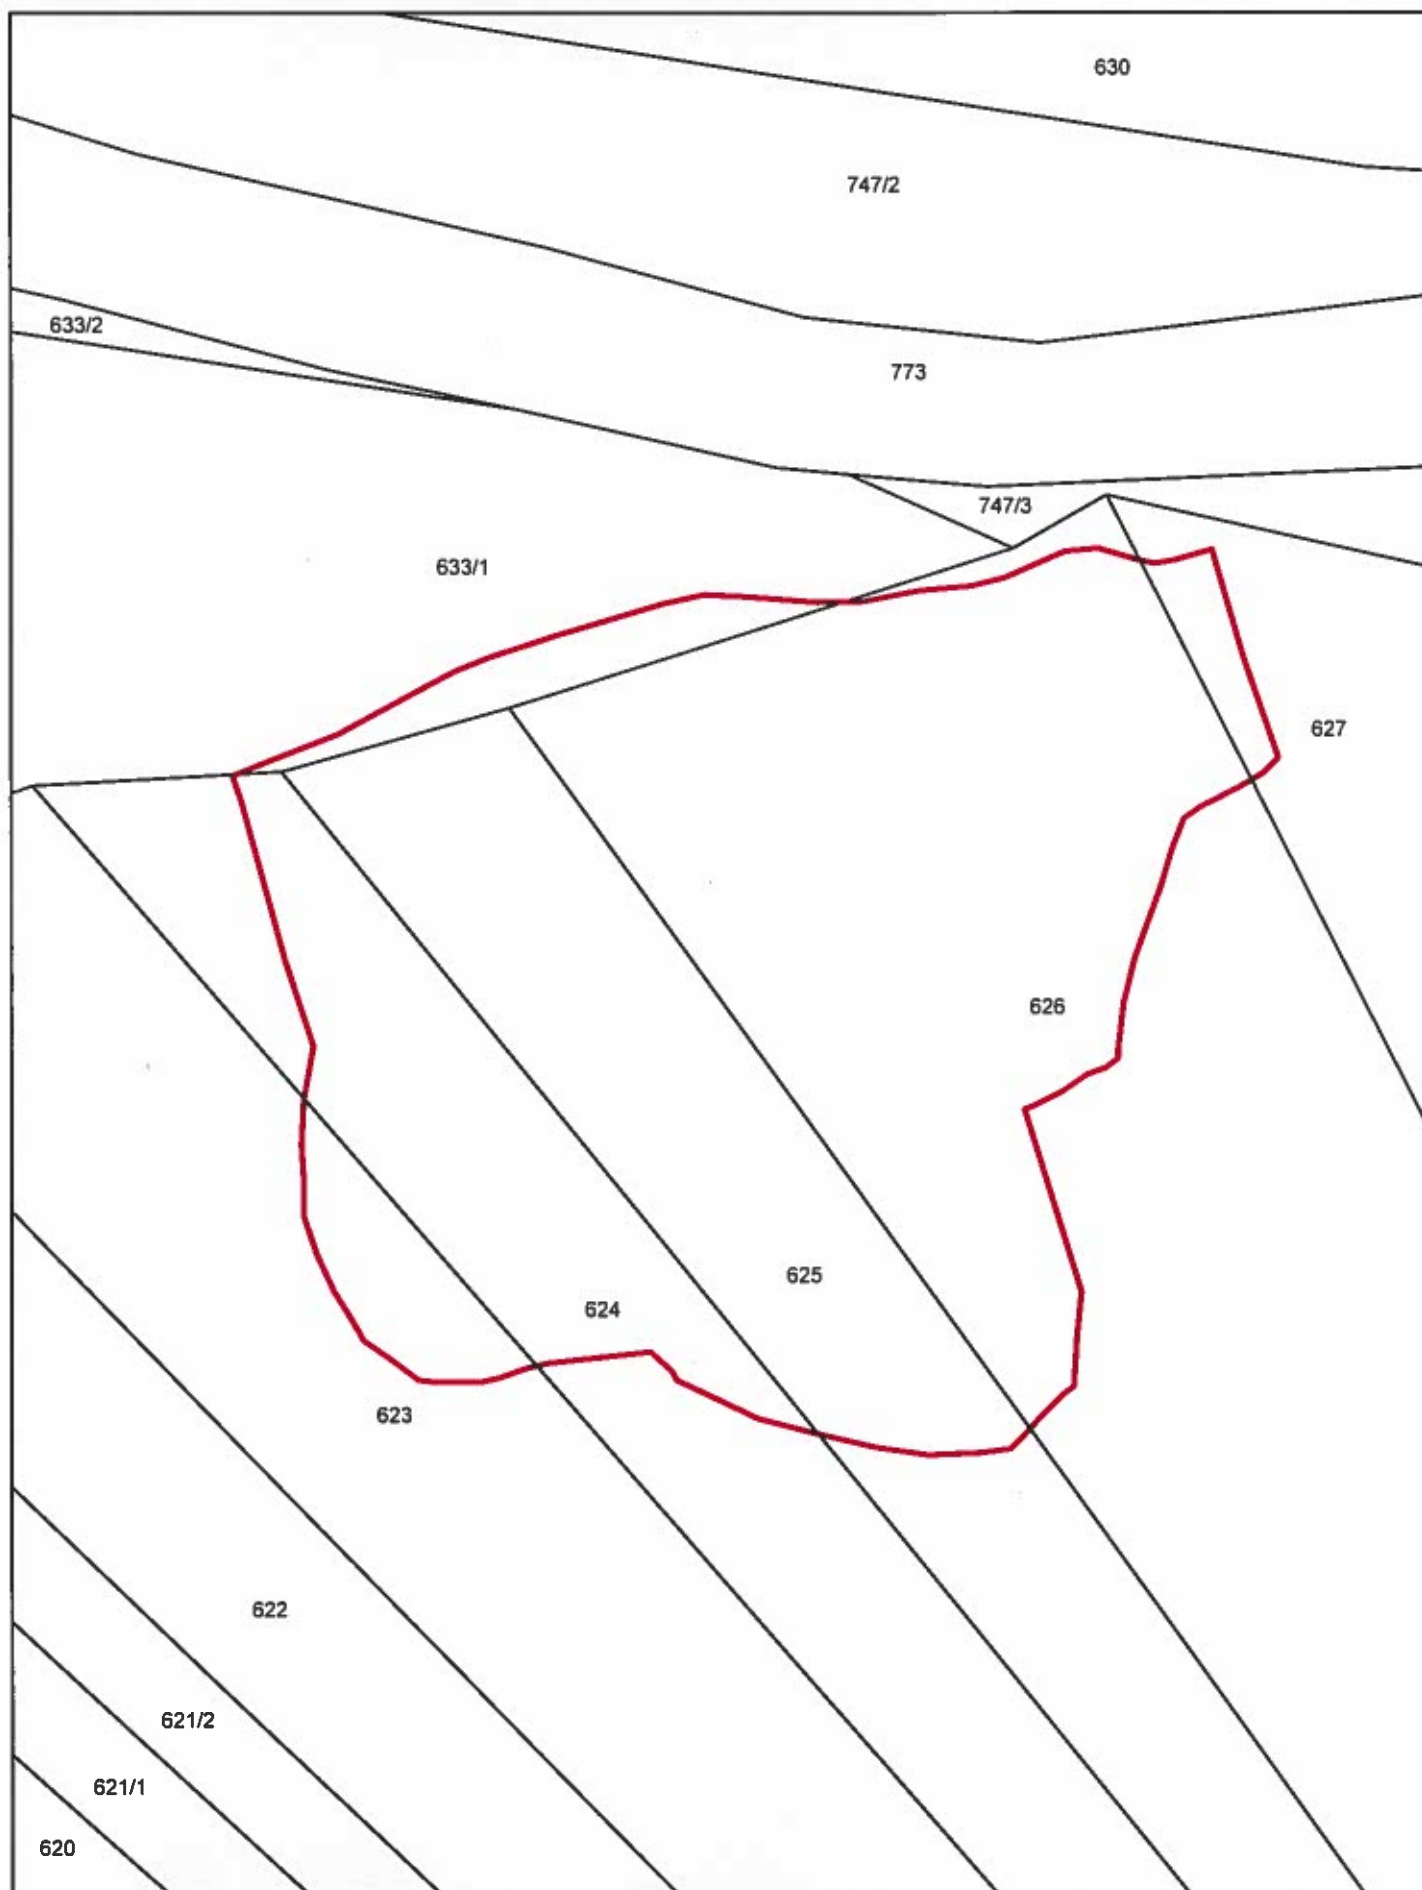

Proposta Biotopo
M = 1 : 2.000



Proposta Biotopo
M = 1 : 5.000

